


SOUTHWEST CORNER SECTION 17, T-1S, R-6W
 NORTHWEST CORNER SECTION 20, T-1S, R-6W
 FOUND MARICOPA COUNTY ALUMINUM CAP

SOUTH QUARTER CORNER SECTION 17, T-1S, R-6W
 NORTH QUARTER CORNER SECTION 20, T-1S, R-6W
 FOUND GENERAL LAND OFFICE BRASS CAP
 2640.61'

SOUTHEAST CORNER SECTION 17, T-1S, R-6W
 NORTHWEST CORNER SECTION 21, T-1S, R-6W
 FOUND MARICOPA COUNTY ALUMINUM CAP

LEGEND

- BOUNDARY LINE
- CENTER LINE OR MONUMENT LINE
- X- FENCE
- O.H.E.- OVERHEAD ELECTRIC LINE
- PIPE
- ⊕ SCHEDULE B ITEM
- ⌋ DOWN GUY
- ⊙ ELECTRIC METER
- ⊙ GAS MARKER
- EDGE OF GATE
- POWER POLE
- ⊙ WELL LOCATION

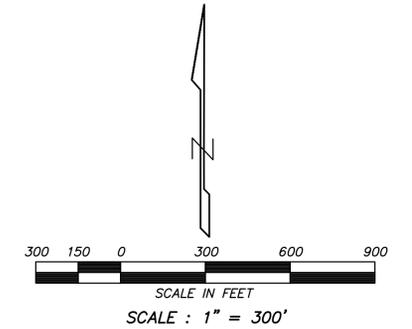

WEST QUARTER CORNER SECTION 20, T-1S, R-6W
 FOUND MARICOPA COUNTY ALUMINUM CAP 36563

SET 1/2" REBAR CAPPED 37936
 CENTER OF SECTION 20, T-1S, R-6W
 SET 1/2" REBAR CAPPED 37936

EAST QUARTER CORNER SECTION 20, T-1S, R-6W
 WEST QUARTER CORNER SECTION 21, T-1S, R-6W
 FOUND MARICOPA COUNTY ALUMINUM CAP

SOUTHWEST CORNER SECTION 20, T-1S, R-6W
 FOUND GENERAL LAND OFFICE ALUMINUM CAP

SOUTH QUARTER CORNER SECTION 20, T-1S, R-6W
 FOUND MARICOPA COUNTY ALUMINUM CAP
 ALSO FOUND 1/2" REBAR CAPPED 11750
 N 78°36'45" W 8.92'




Superior Surveying Services, Inc.
 Professional Land Surveying
 21415 North 23rd Avenue, Phoenix, Arizona 85027
 Phone (623) 869-0223 Fax (623) 869-0726

A.L.T.A. / A.C.S.M. LAND TITLE SURVEY
 ARLINGTON VALLEY SOLAR ENERGY; MARICOPA COUNTY, AZ 85354




REVISIONS		DATE	DESCRIPTION

DWN: AJW
 CHK: AJW
 DATE: 1/20/10
 JOB NO.: 291017-SL

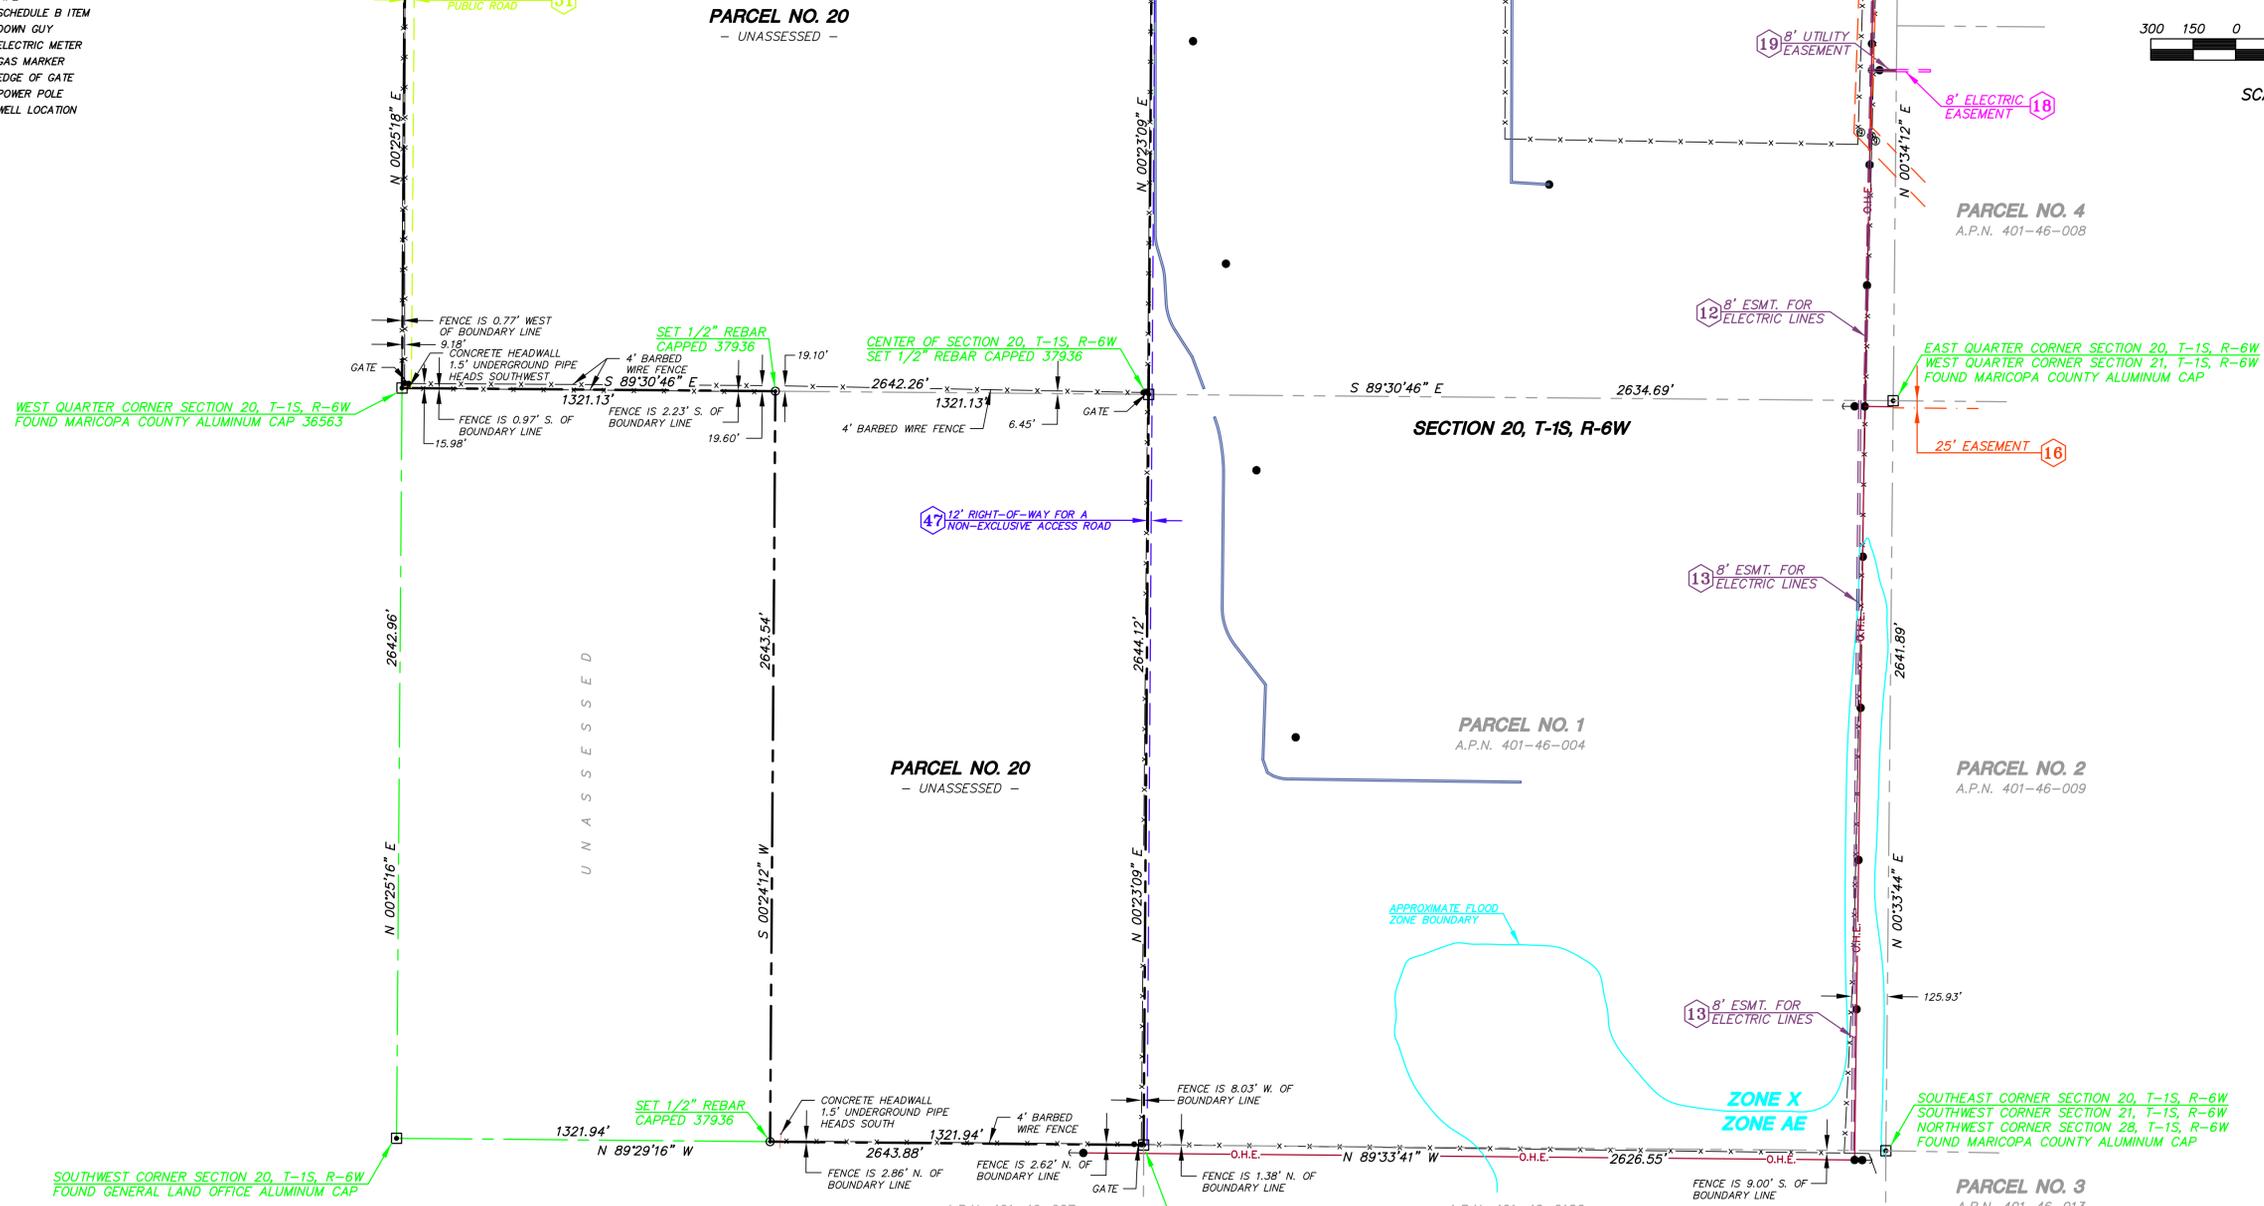

LEGEND

- BOUNDARY LINE
- - - CENTER LINE OR MONUMENT LINE
- ▭ CONCRETE SURFACE
- FENCE
- O.H.E. OVERHEAD ELECTRIC LINE
- SET 1/2" REBAR CAPPED 37936 (UNLESS OTHERWISE NOTED)
- ⊙ SCHEDULE B ITEM
- DOWN GUY
- POWER POLE
- ⊕ WELL LOCATION

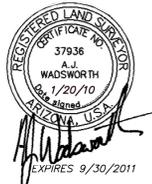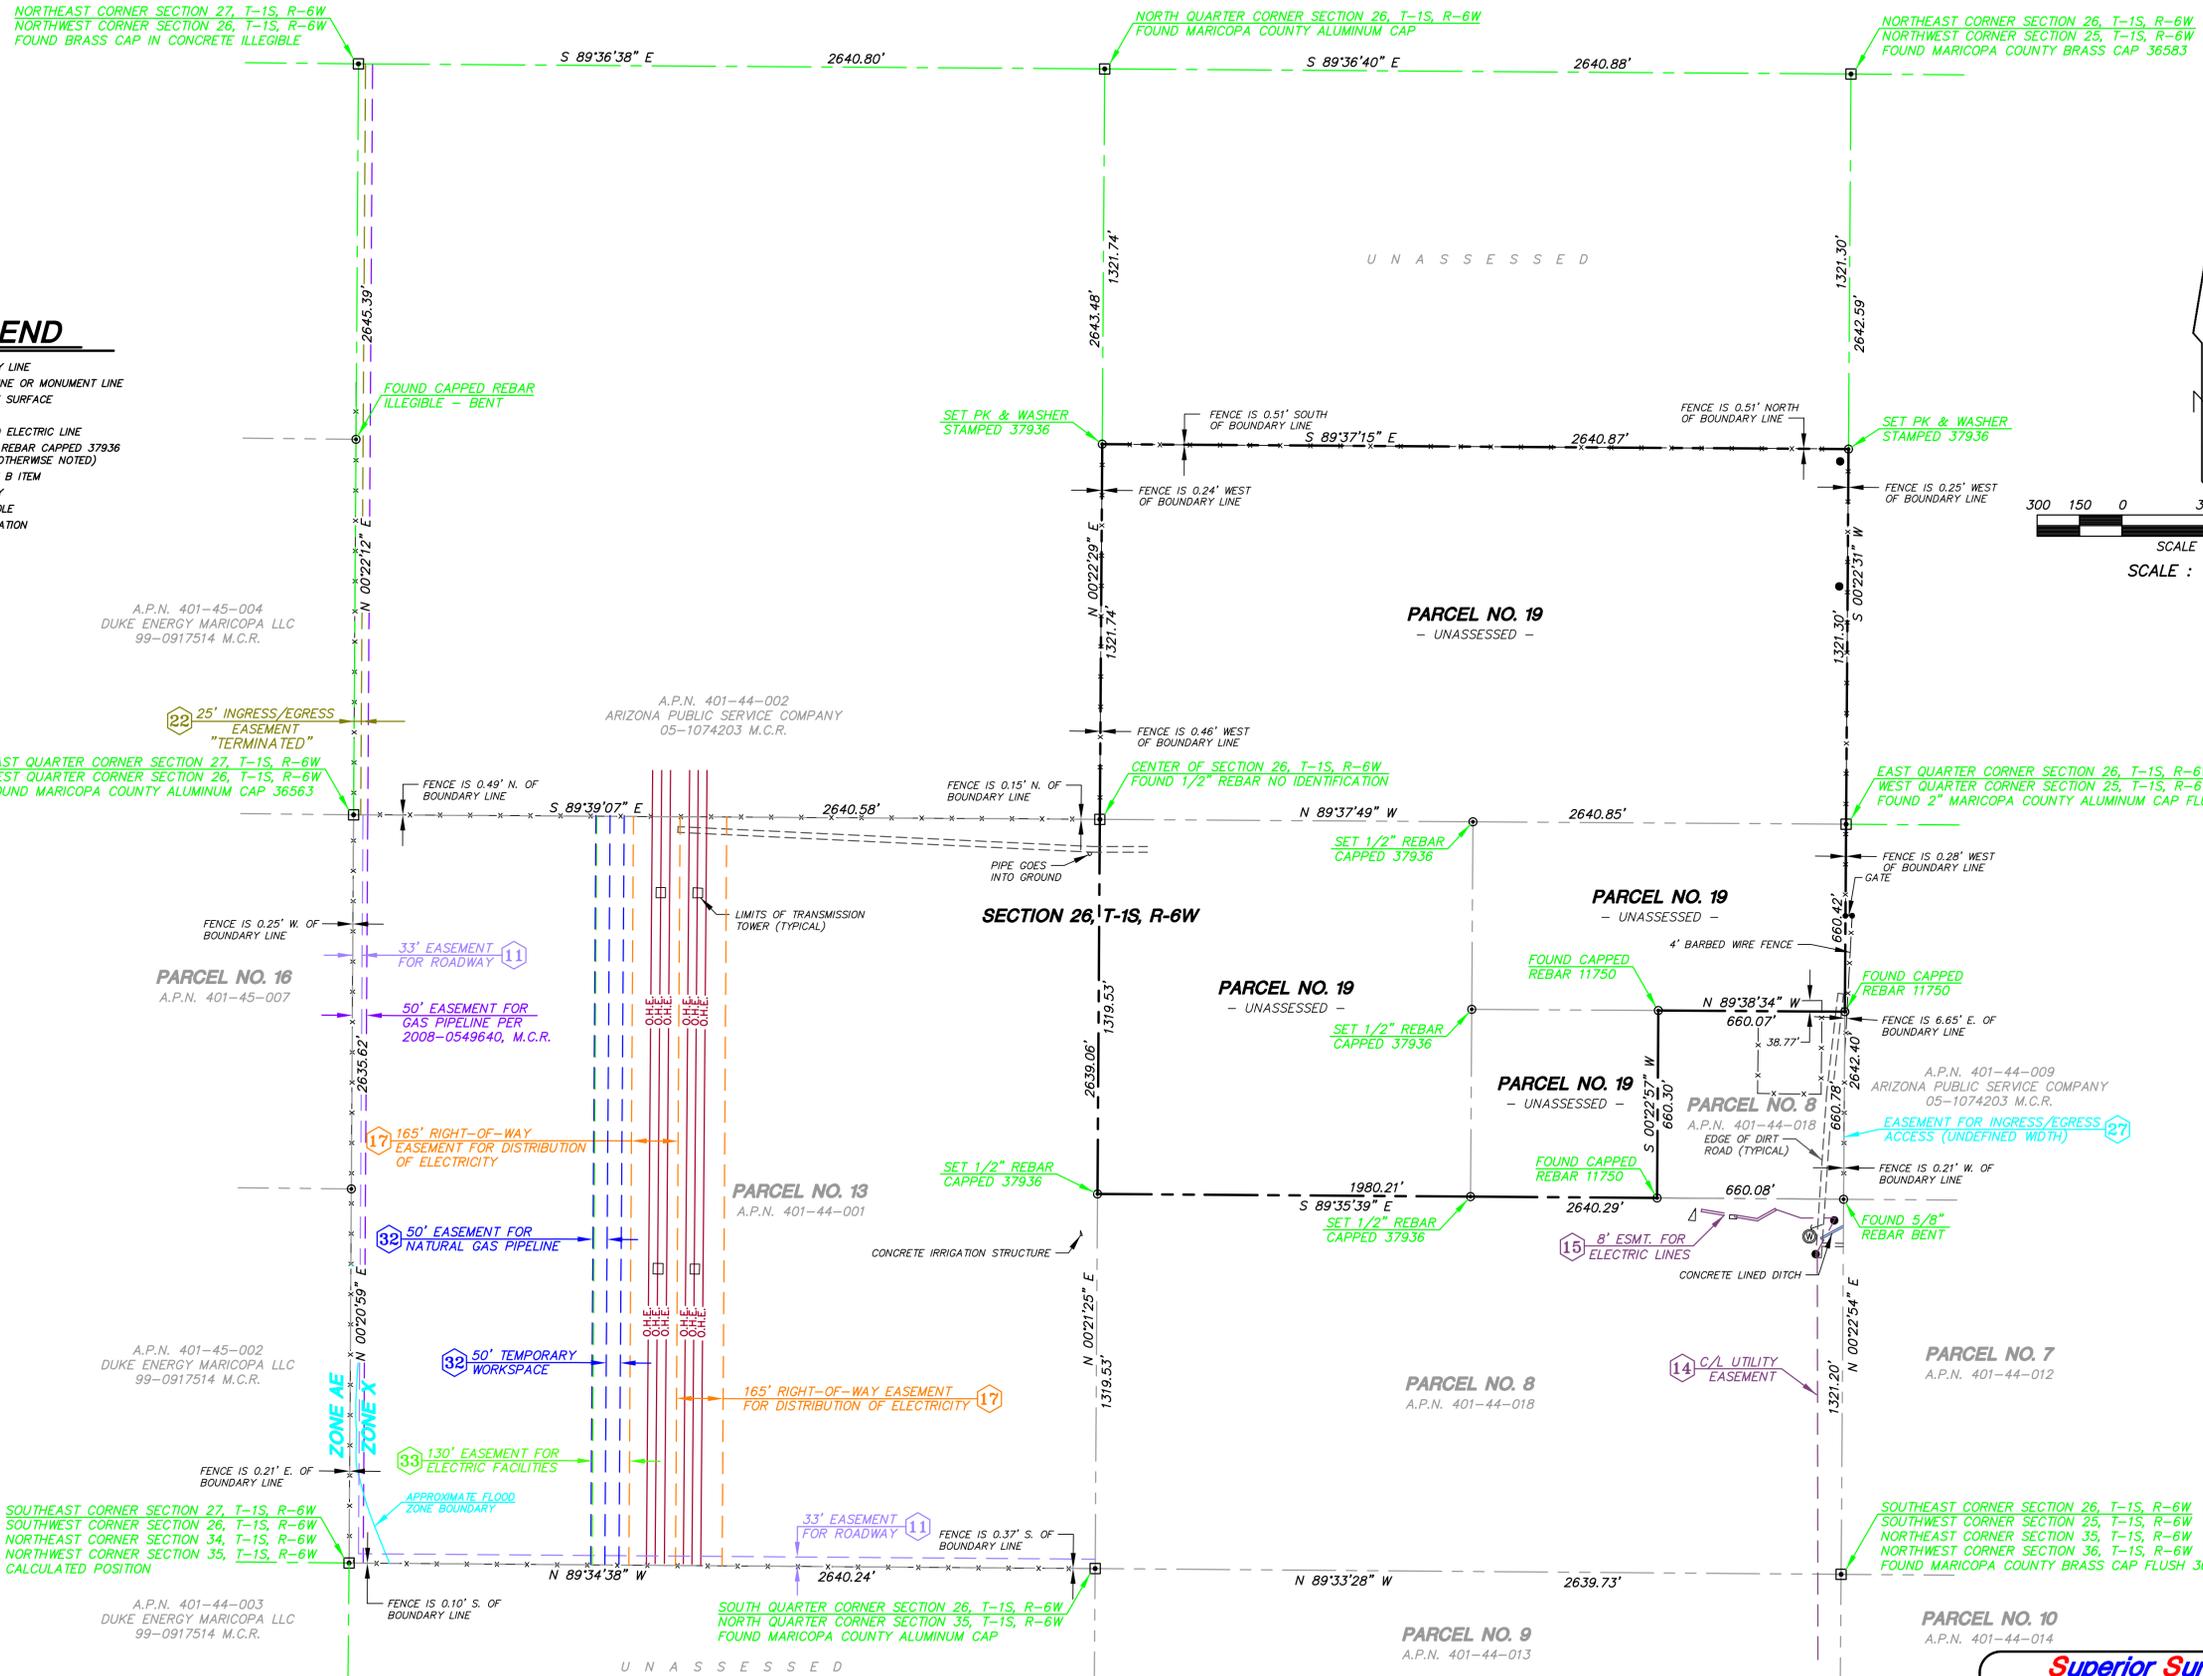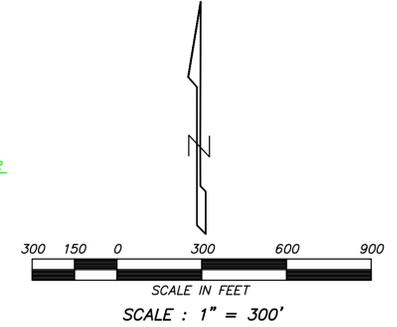

Superior Surveying Services, Inc.
Professional Land Surveying
21415 North 23rd Avenue, Phoenix, Arizona 85027
Phone (623) 869-0223 Fax (623) 869-0726

A.L.T.A. / A.C.S.M. LAND TITLE SURVEY
ARLINGTON VALLEY SOLAR ENERGY; MARICOPA COUNTY, AZ 85354

REVISIONS		DATE	DESCRIPTION

DWN: AJW
CHK: AJW
DATE: **1/20/10**
JOB NO.: **29107-SL**