

DRAWING NO. **A2**

SHEET NO. OF 2 3

CANYON DEL RIO STATE LAND PARCEL
 FLAGSTAFF,
 ARIZONA

ALTAIRNSPS LAND TITLE SURVEY


JOB NO.: 24002
 DATE: FEB 24
 SCALE: AS SHOWN
 DRAWN: RPK
 DESIGNED: RPK
 CHECKED: AOB

110 W. Dale Avenue
 Flagstaff, AZ 86001
 928.774.8934 fax
 928.774.8934
 www.arizona.com


REVISIONS	NO.	DESCRIPTION	DATE	BY

SWI
 Shepherd Wentworth, Inc.
 An ARIZONA Company

Call 811 or click Arizona811.com

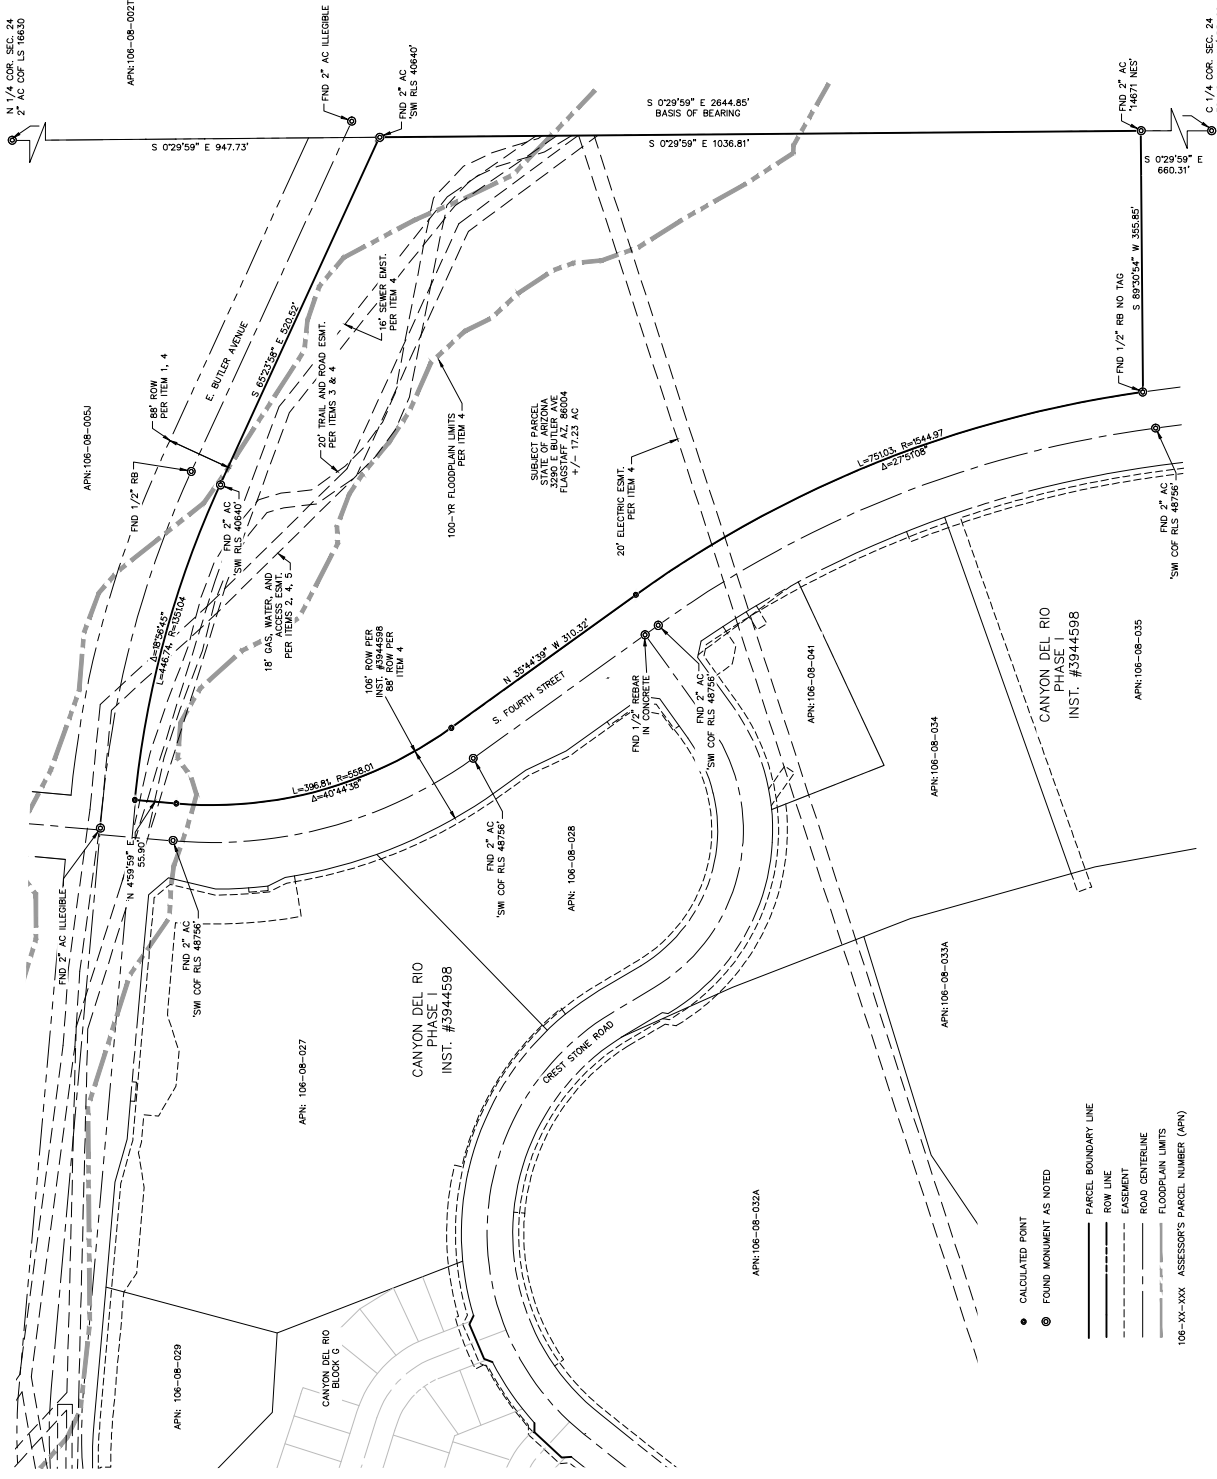

- CALCULATED POINT
- ⊙ FOUND MONUMENT AS NOTED
- PARCEL BOUNDARY LINE
- ROW LINE
- EASEMENT
- ROAD CENTERLINE
- FLOODPLAIN LIMITS
- 108-XX-XXX ASSESSOR'S PARCEL NUMBER (APN)

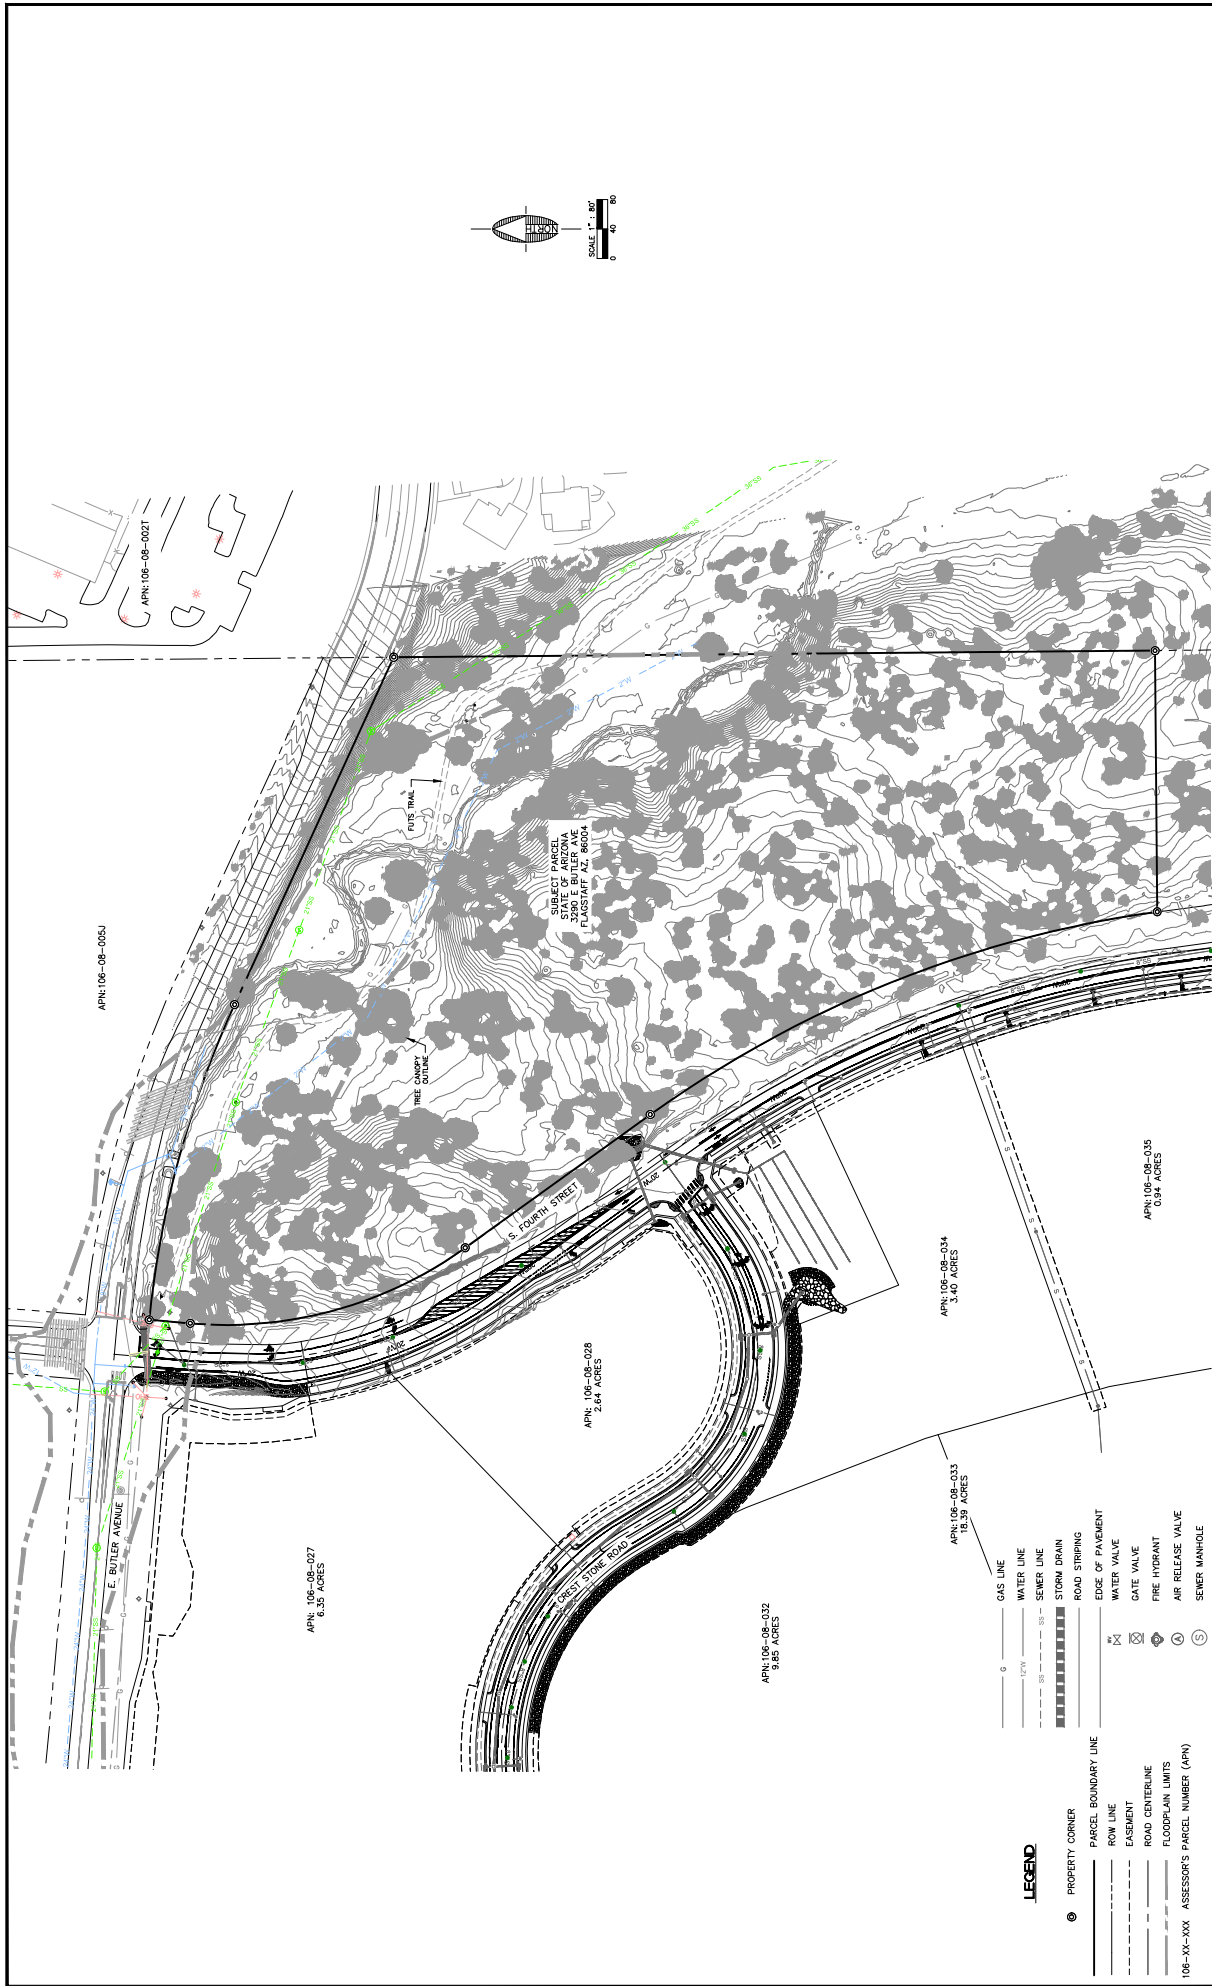

SUBJECT PARCEL
 2300 E BUTLER AVE
 FLAGSTAFF AZ 86004

APN: 106-08-005J

APN: 106-08-027
 8.05 ACRES

APN: 106-08-028
 2.64 ACRES

APN: 106-08-032
 8.85 ACRES

APN: 106-08-034
 3.40 ACRES

APN: 106-08-035
 0.04 ACRES

APN: 106-08-033
 10.39 ACRES

LEGEND

- PROPERTY CORNER
- PARCEL BOUNDARY LINE
- ROW LINE
- EASEMENT
- ROAD CENTERLINE
- FLOODPLAIN LIMITS
- 106-XX-XX ASSESSOR'S PARCEL NUMBER (APN)
- GAS LINE
- WATER LINE
- SEWER LINE
- STORM DRAIN
- ROAD STRIPING
- EDGE OF PAVEMENT
- ⊠ GATE VALVE
- ⊠ FIRE HYDRANT
- ⊠ AIR RELEASE VALVE
- ⊠ SEWER MANHOLE

Contact Arizona B1T at least 140 days before you begin excavation
 working days before you begin excavation

 Call B1T or click ArizonaB1T.com

REVISIONS NO.	DESCRIPTION	DATE	BY

SWI
 Shepherd Wentworth, Inc.
 An Arizona Company

110 W. Duke Avenue
 Flagstaff, AZ 86001
 928.774.8334 fax
 928.774.8334
 www.arizona.com

JOB NO.: 224027
 DATE: FEB 24
 SCALE: AS SHOWN
 DRAWN: RPK
 DESIGNED: AOB
 CHECKED: AOB

CANYON DEL RIO STATE LAND
 FLAGSTAFF, ARIZONA

ALTA/NSPS LAND TITLE SURVEY

DRAWING NO. **A3**

 SHEET NO. OF 3